


WrapShield SA Parapet Detail [Outside Isometric]

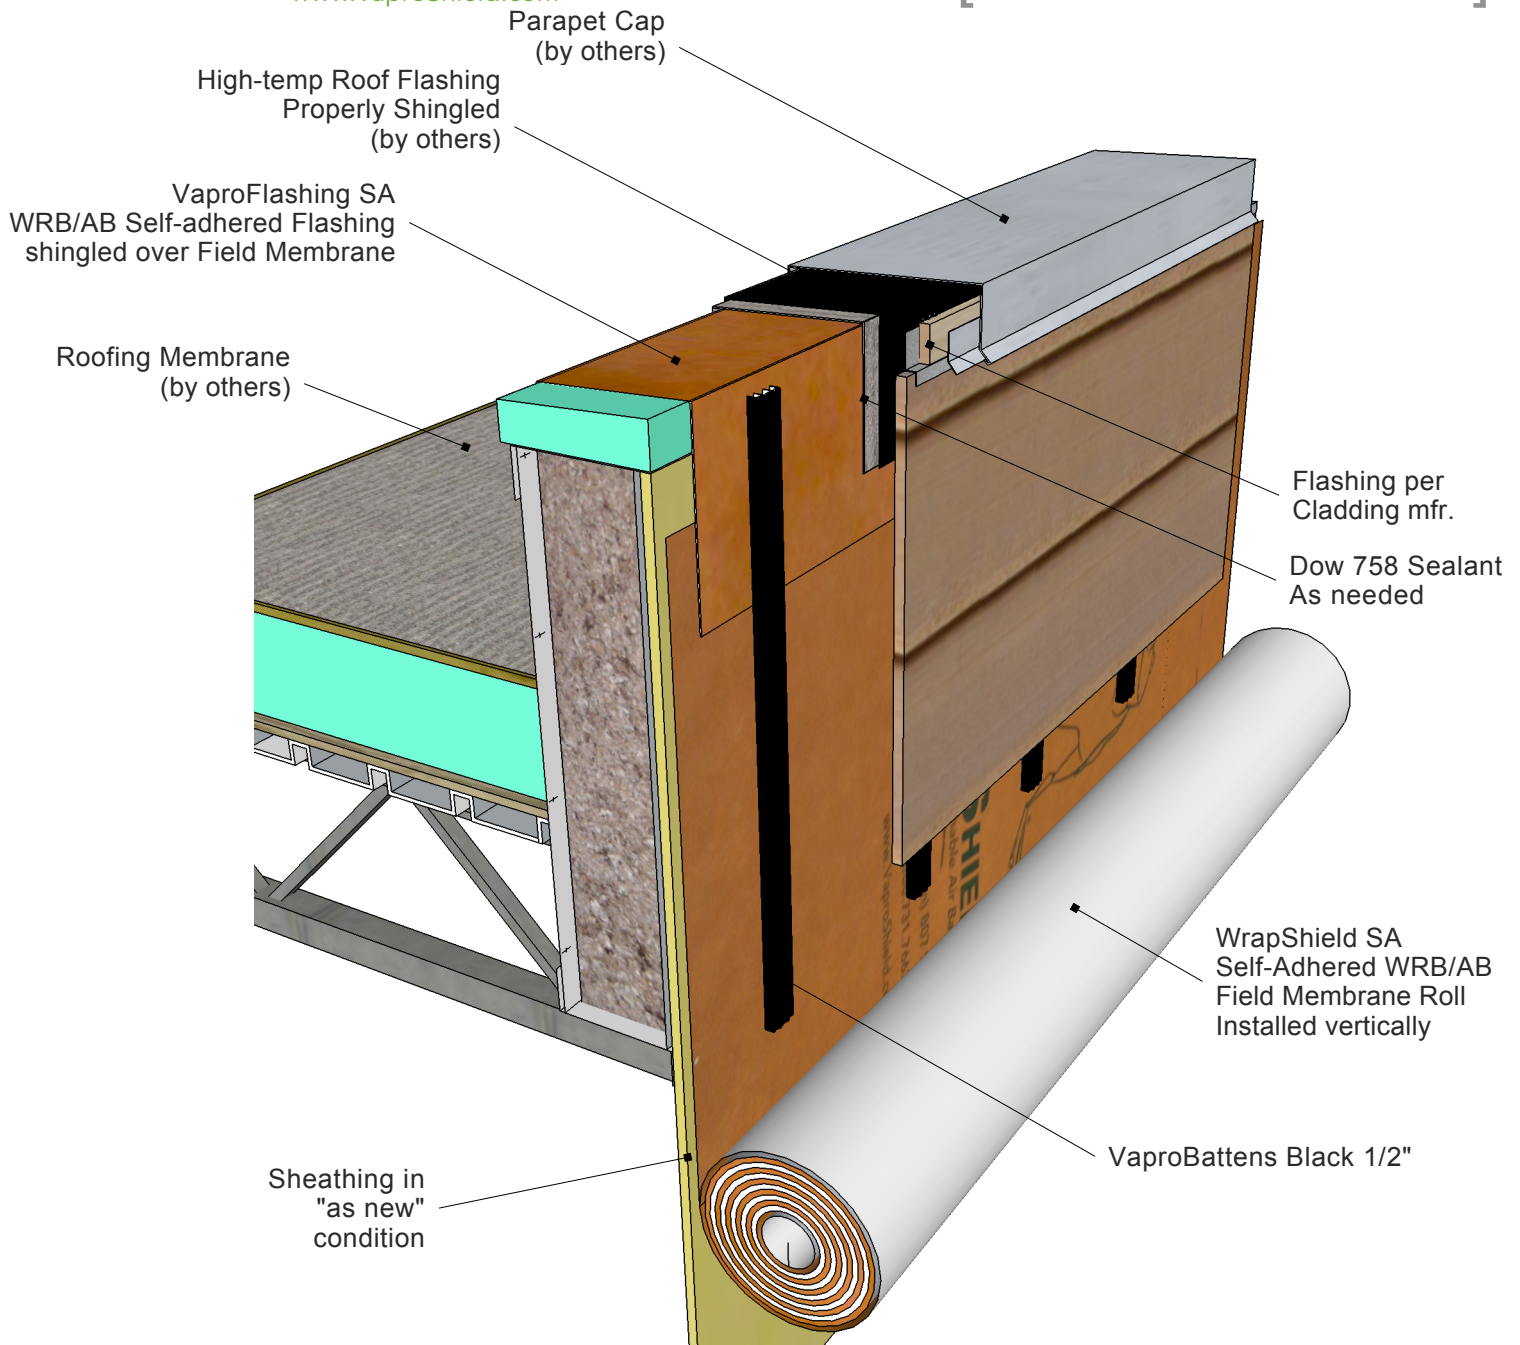

WRAPSHIELD SA®
SELF-ADHERED

A Vapor permeable, weather-resistive, air barrier self-adhered membrane with VaproLiqui-Flash vapor permeable, liquid applied flashing system.

DESCRIPTION:

WrapShield SA with VaproLiqui-Flash and VaproFlashing SA (Self-Adhered) creates a complete air barrier membrane over gypsum or plywood sheathing, concrete, and CMU blocks.

DRAWN BY: AFG DATE: 23.09.2012

Always check www.vaproshield.com for the latest details and installation instructions